
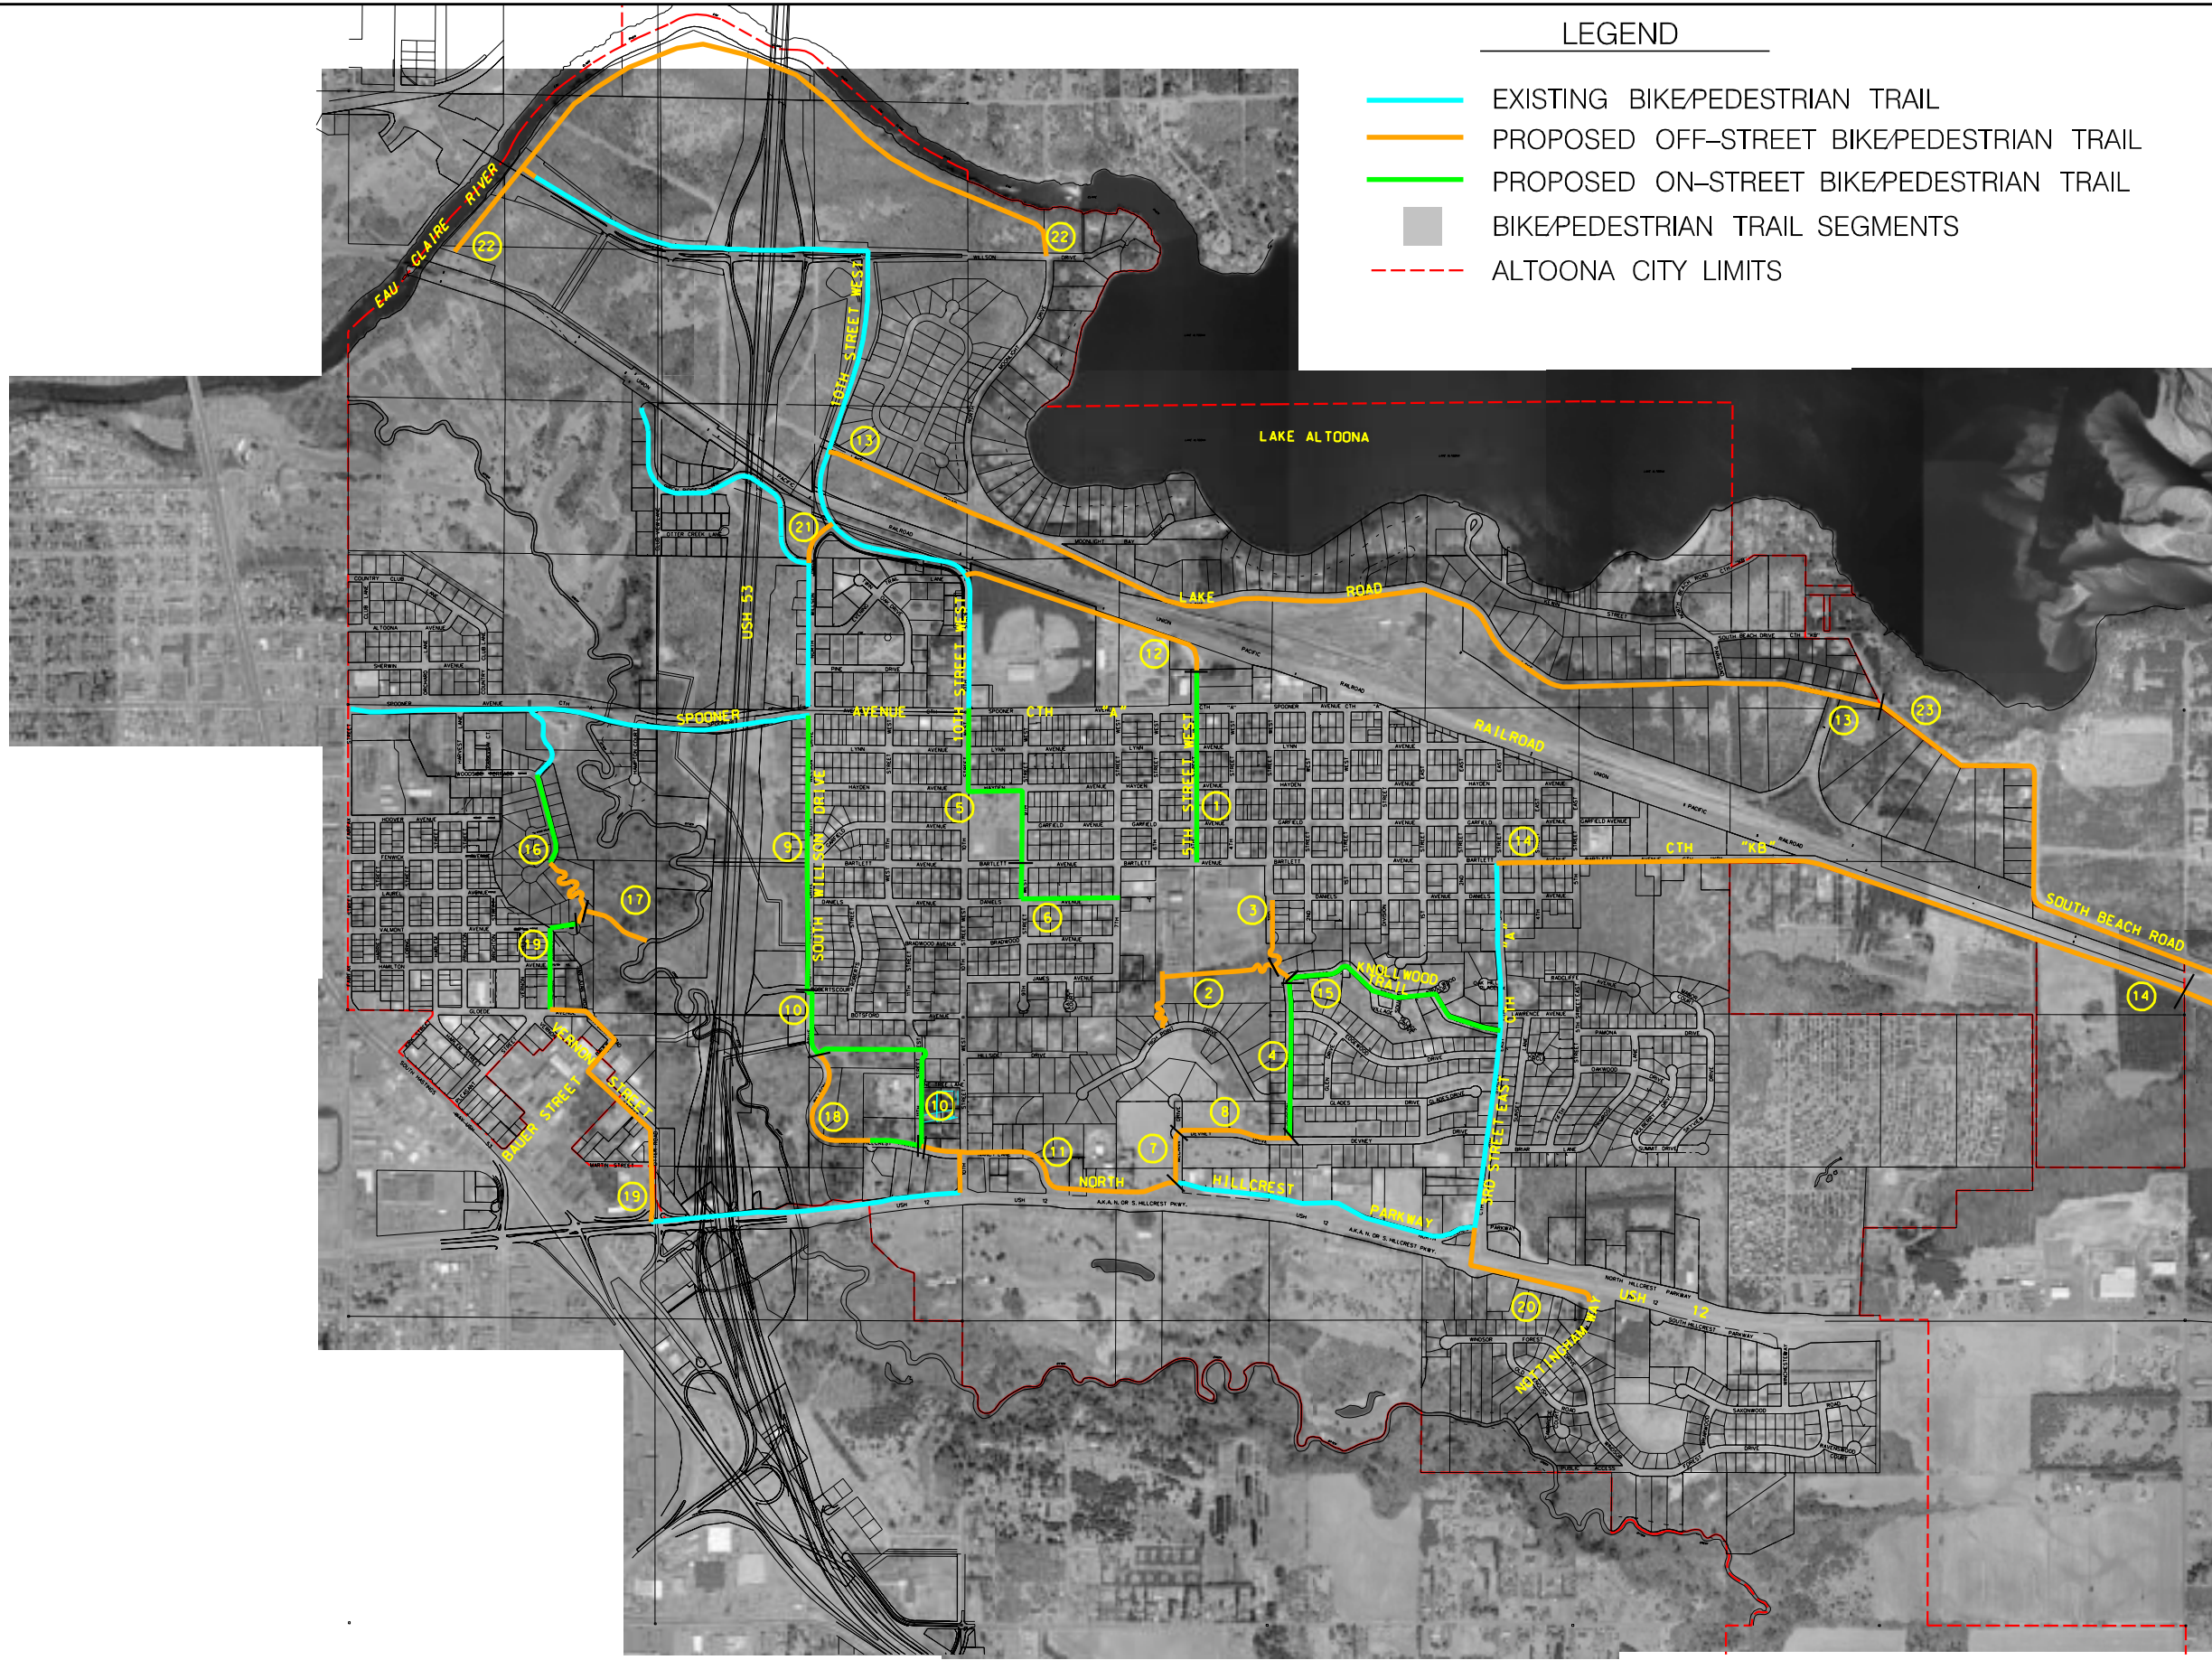


LEGEND

- EXISTING BIKE/PEDESTRIAN TRAIL
- PROPOSED OFF-STREET BIKE/PEDESTRIAN TRAIL
- PROPOSED ON-STREET BIKE/PEDESTRIAN TRAIL
- BIKE/PEDESTRIAN TRAIL SEGMENTS
- - - ALTOONA CITY LIMITS

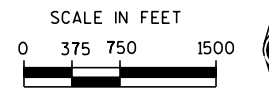


SEGMENT	ESTIMATED COST	LENGTH (FEET)
1	\$ 2,090.00	1650
2	\$ 64,840.00	1800
3	\$ 38,970.00	850
4	\$ 760.00	1350
5	\$ 4,930.00	1800
6	\$ 950.00	1150
7	\$ 13,320.00	500
8	\$ 22,440.00	1000
9	\$ 1,140.00	2400
10	\$ 1,520.00	2400
11	\$ 67,530.00	2400
12	\$ 85,680.00	2300
13	\$209,100.00	9750
14	\$ 141,400.00	6150
15	\$ 1,140.00	2100
16	\$ 57,030.00	2600
17	\$ 43,930.00	800
18	\$ 53,620.00	1700
19	\$ 62,430.00	3300
20	\$ 44,950.00	1400
21	\$ 10,240.00	400
22	\$140,390.00	6500
23	\$124,220.00	5400
TOTAL	\$1,192,620.00	59,700

OR
11.3 MILES

DRAWING NAME: N:\Aerial\Aerial\Components\Altoona Contour Maps\Tiff\City M\060908.DWG

DRAWN BY: XXX				
DESIGNER: XXX				
CHECKED BY: XXX				
DESIGN TEAM	NO.	BY	DATE	REVISIONS

© SHORT ELLIOTT HENDRICKSON 2005. ANY USE OR REUSE OF THIS PLAN/DRAWING AND THE CORRESPONDING COMPUTER AIDED DESIGN/DRAFTING FILES WITHOUT THE EXPRESS WRITTEN CONSENT OF SEH IS PROHIBITED. SEH SHALL NOT BE RESPONSIBLE FOR ANY UNAUTHORIZED USE OR REUSE OF THESE MATERIALS, OR DAMAGES RESULTING THEREFROM.



PHONE: 715.720.6200
421 FRENETTE DRIVE
CHIPPEWA FALLS, WI 54729

BIKE/PEDESTRIAN TRAIL SEGMENTS
ALTOONA, WI

LOCATION MAP

FILE NO. ALTO00305.00	1
DATE 6/23/2005	1